

NOTE ; THIS DRAWING IS FOR CERTIFICATION PURPOSES ONLY


CO-ORDINATES OF TEMPLATES

RIFLE		
POINT NO.	CO-ORDINATE	
1	39832.2484	51824.3974
2	38839.4505	52046.6868
3	38721.0908	52214.7150
4	38657.8308	52920.7528
5	39383.2459	53788.9537
6	39630.0393	53824.8337
7	39889.4804	53816.6304
8	40228.0690	53768.1279
9	40852.0665	52874.3581
10	40710.4124	52129.8297
11	40653.7322	52065.4020
12	40597.1406	51673.7465

PISTOL		
POINT NO.	CO-ORDINATE	
P1	39490.2706	50871.7154
P2	39364.3930	51052.8641
P3	39134.8345	51383.2184
P4	39098.7758	51796.8349
P5	39462.5245	52230.0633
P6	39862.0616	52211.8410
P7	39919.9865	52200.4913
P8	40068.4397	52118.1321
P9	40322.3147	51610.8151
P10	40191.7170	51216.5046

TABLE OF RESTRICTIONS

Serial	Range	Description	Notes
01	600yd Range	FDA2900 60mils HT 5 lanes, 600yd to 50yd	1. The pistol range cannot be used while the 500yd or 600yd firing point on this range is in use. 2. No advance beyond the 50m firing point on the Pistol range while the 300yd firing point on this range is in use. 3. No advance beyond the 300yd firing point on this range while the Pistol range is in use.
02	Pistol Range	FDA1500 135mils HT 50m to 10m	1. No advance beyond the 300yd firing point on the 600yd range while this range is in use. 2. No advance forwards of the 50m firing point on this range while the 300yd firing point on the 600yd range is in use. 3. This range cannot be used while the 500yd or 600yd firing point on the 600yd range is in use.

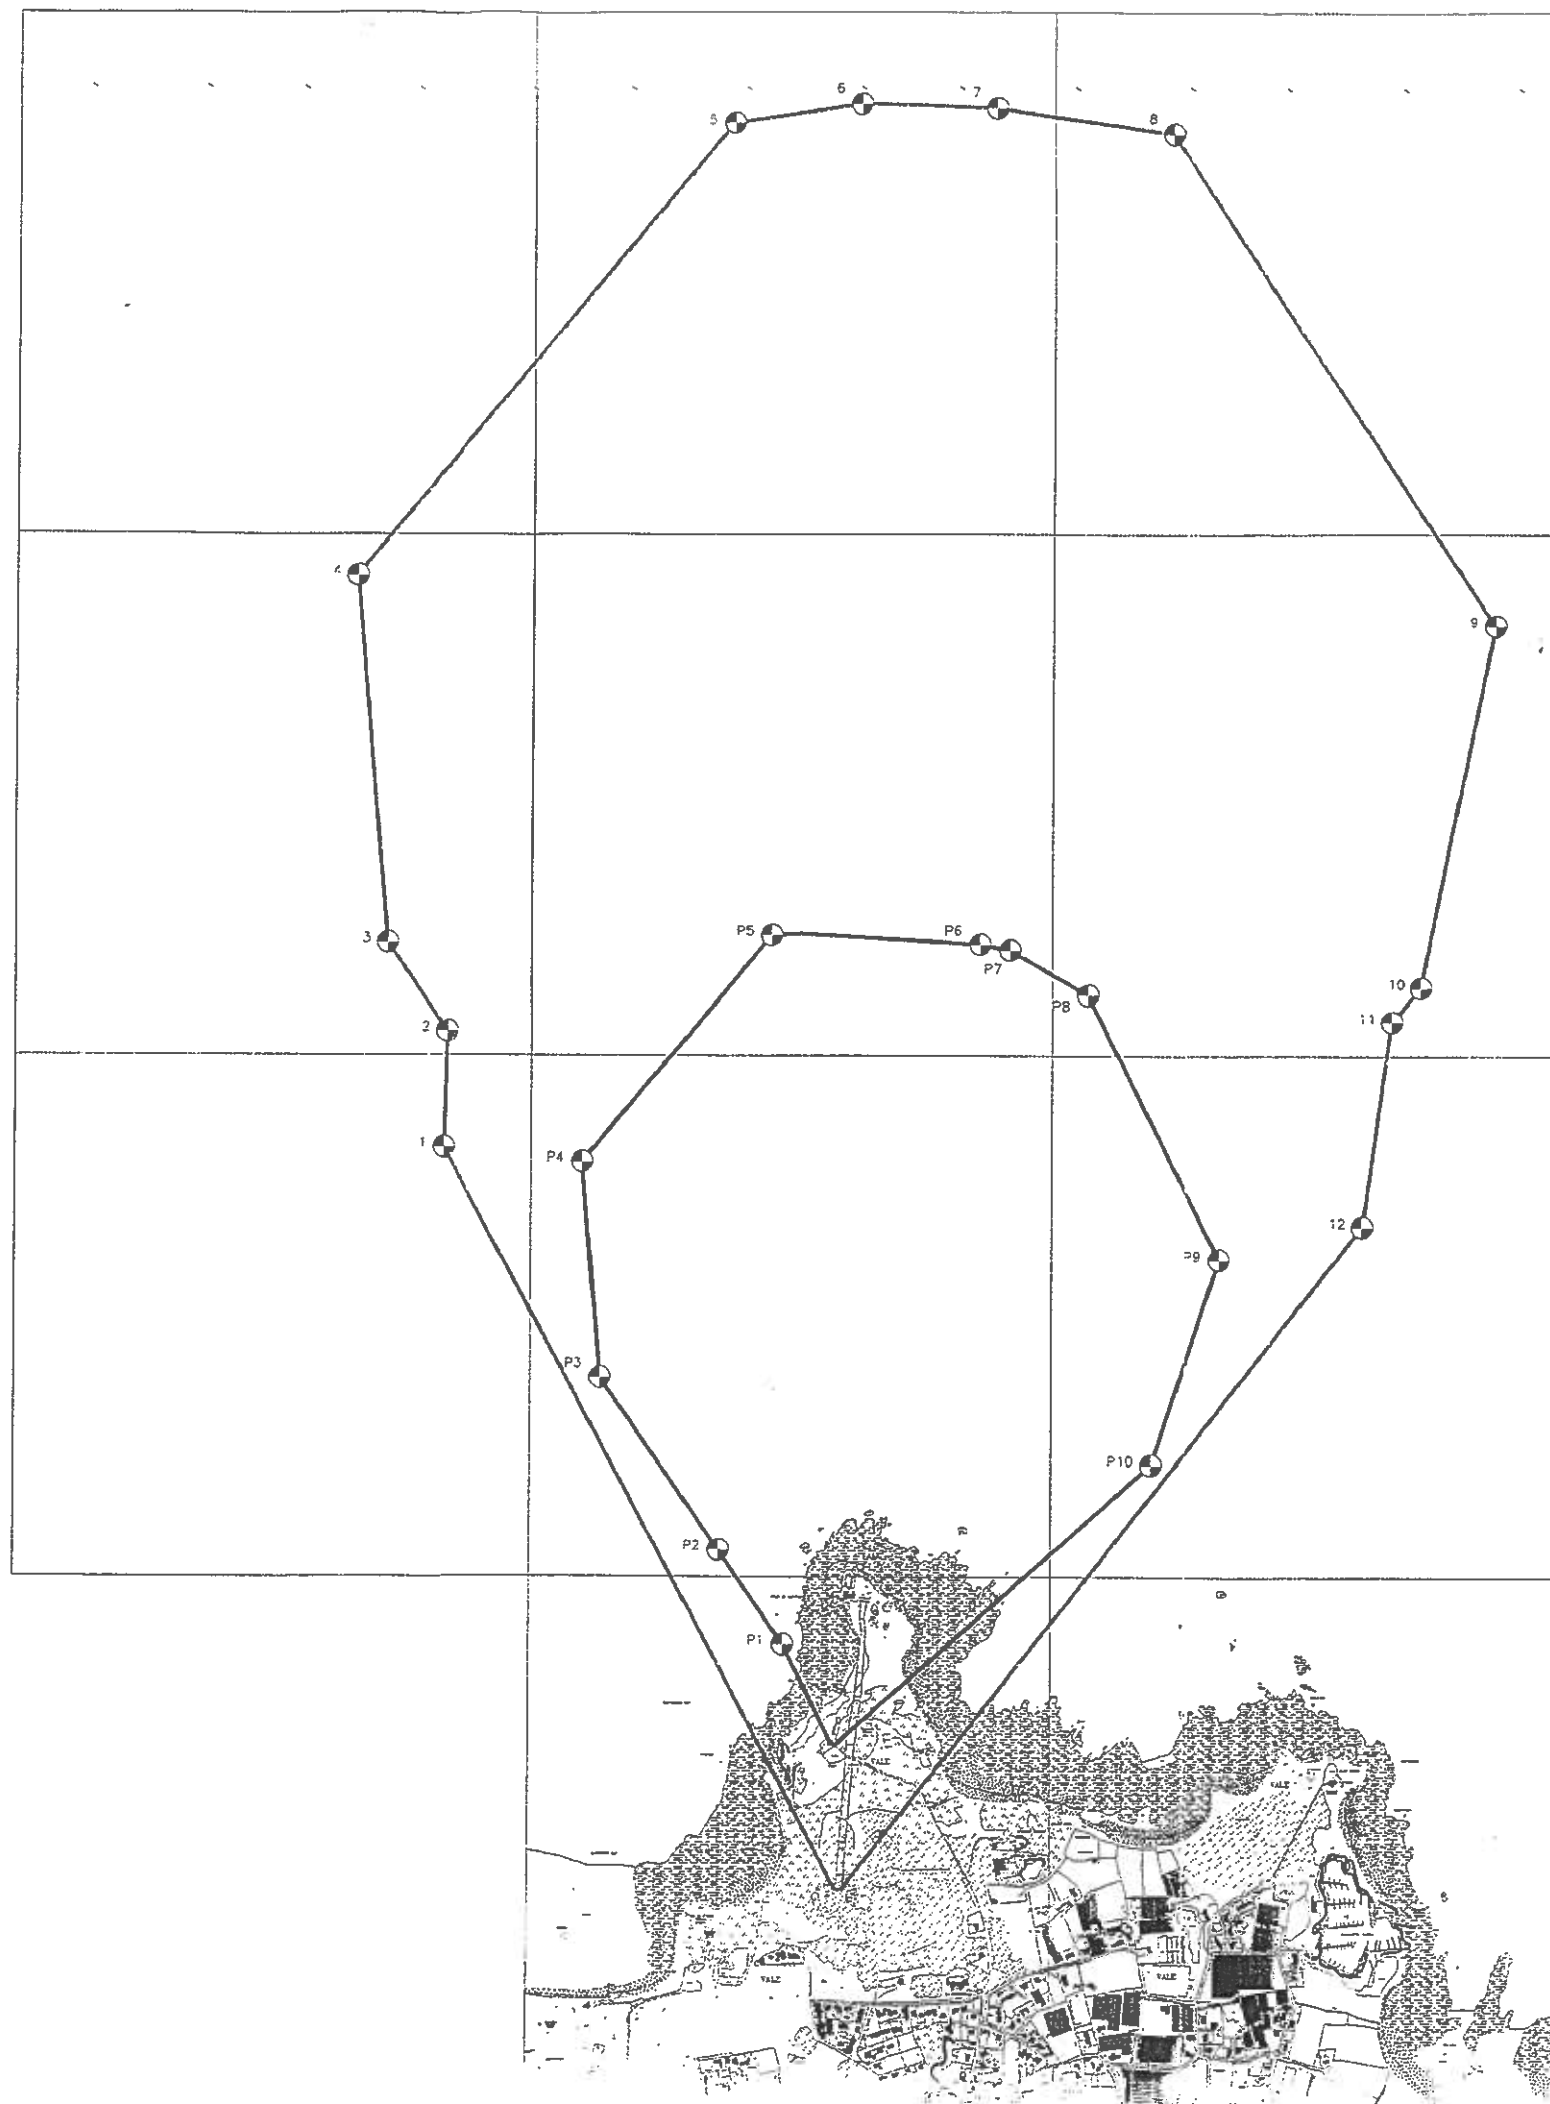

NOTES

- Centrefire rifle
- Centrefire pistol

SERIAL	DESCRIPTION	DATE
	AMENDMENTS	

FORT LE MARCHANT

TEMPLATE OVERLAY

DRAWING NUMBER	LD 0060	SHEET NO.	1 of 1
----------------	---------	-----------	--------

Scale 1 : 5000 Date 14.05.01

Technical Officer: P. S. COMPTON RE

TECHNICAL ADVISOR SECTION
HG INFANTRY
IMBER ROAD
WALWORTH BA2 6DJ
TEL: 01945 222433
FAX: 01945 222250

APPROVED BY / FOR	Drawn	Checked
Technical Officer	DBK	DBK